



**THE PLAZAS AT WESTWAY PARK
CLAY ROAD AT WESTWAY PARK BOULEVARD
HOUSTON, TEXAS 77041**

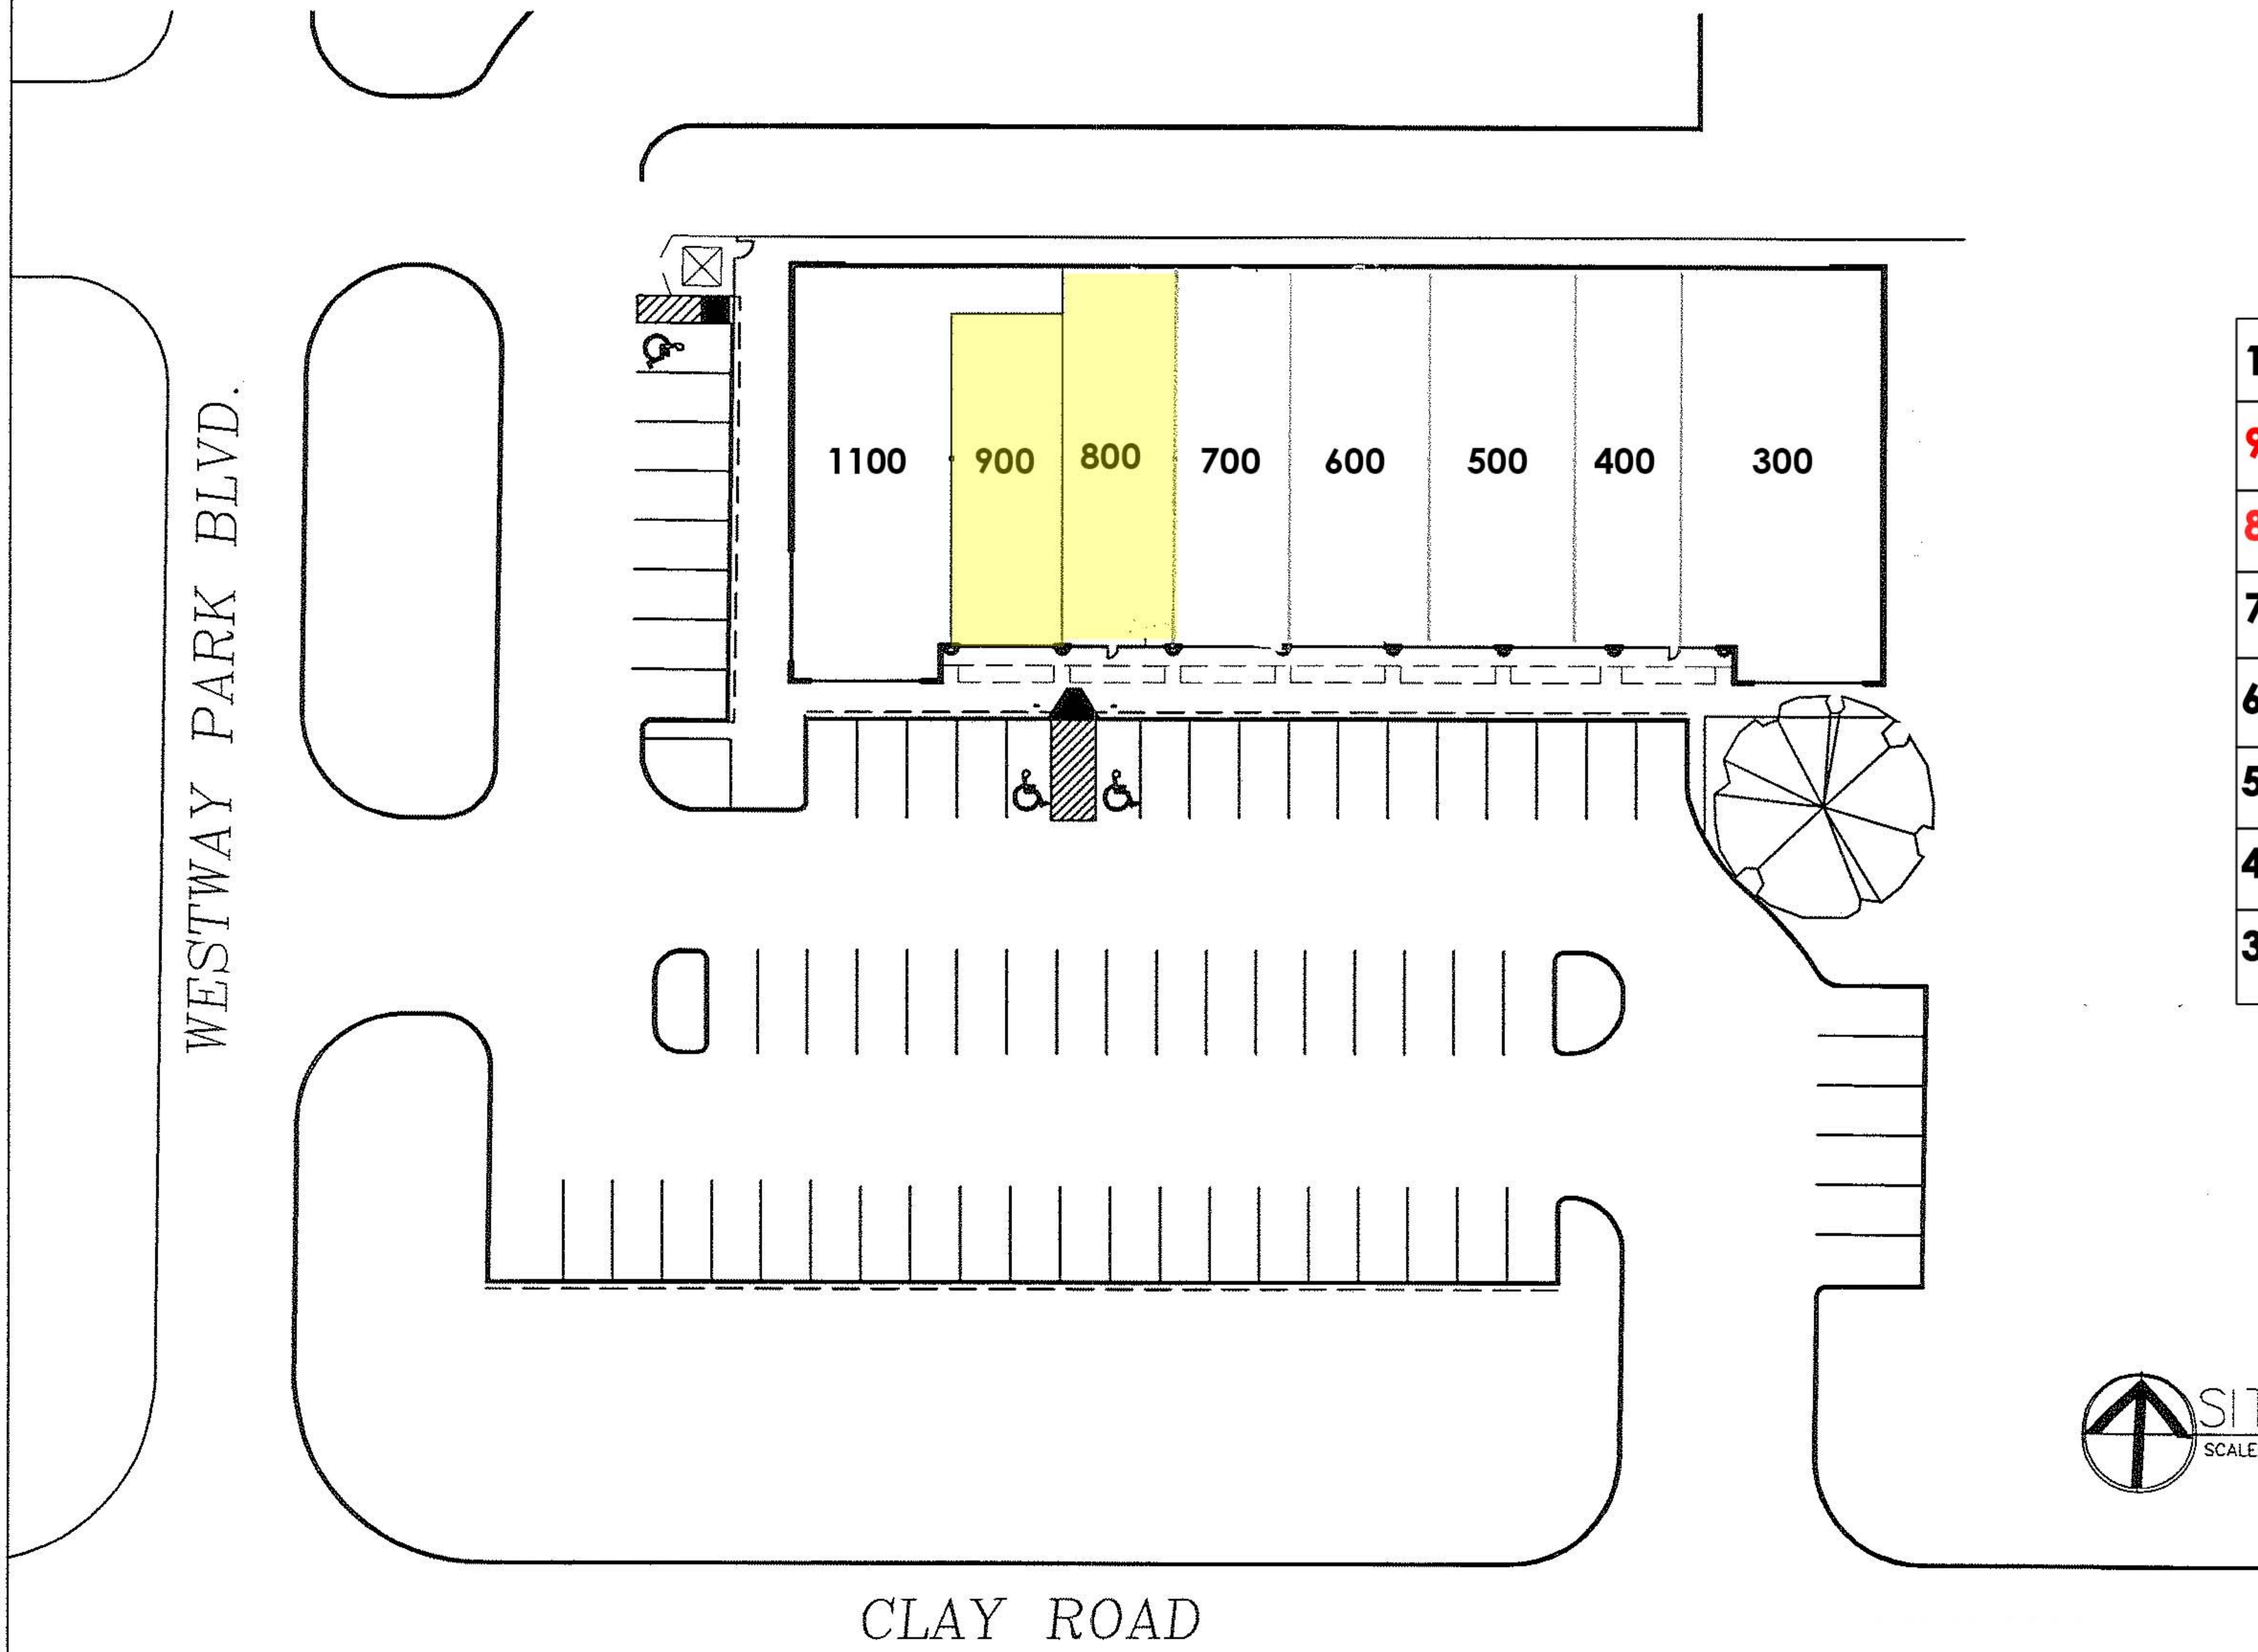

Tenants

1100 - Senior Burrito
900 - Available
800 - Available
700 - Subway
600 - DDS
500 - Neighborhood Kitchen
400 - Thai Healing Therapy
300 - Shipley's Donuts


SITE PLAN
 SCALE: 1" = 50'-0"