

CARSON GRAYE HOMES

**REVISIONS:** 04/28/I4 REVISED PER TENANT

DRAWN BY: EJH DATE: 04/21/14 JOB # AP14050

SP2-1

(C) ARCHITECTS, PLUS

NEW OFFICE AREA PLAN

###### 10'-0" TALL WALLS

**WALL LEGEND** 

EXISTING WALLS

\_\_\_\_\_\_ 8'-0" TALL WALLS


NON-RATED WALLS TO DECK

(FOR REFERENCE ONLY)

ALL FURNITURE SHOWN ON THIS DRAWING IS INTENDED TO BE FOR TENANT REFERENCE ONLY, AS A CONCEPTUAL LAYOUT. ALL NON-PERMINANT FURNITURE OR EQUIPMENT WILL BE PROVIDED AND INSTALLED BY THE TENANT AND WILL NOT BE CONSIDERED AS A PART OF THE OWNER'S SCOPE OF WORK OR RESPONSIBILITY.

## NOT FOR PRICING OR CONSTRUCTION

THIS DRAWING IS INTENDED FOR USE AS A SPACE PLAN, PRELIMINARY DESIGN, OR A DESIGN CONCEPT DRAWING. IT IS NOT INTENDED FOR USE AS A DRAWING FOR REGULATORY APPROVAL, PERMITTING OR AS A CONSTRUCTION DRAWING. UPON OWNER APPROVAL, CONSTRUCTION DRAWINGS WHICH DESCRIBE THE WORK IN MORE DETAIL SHOULD BE PREPARED.

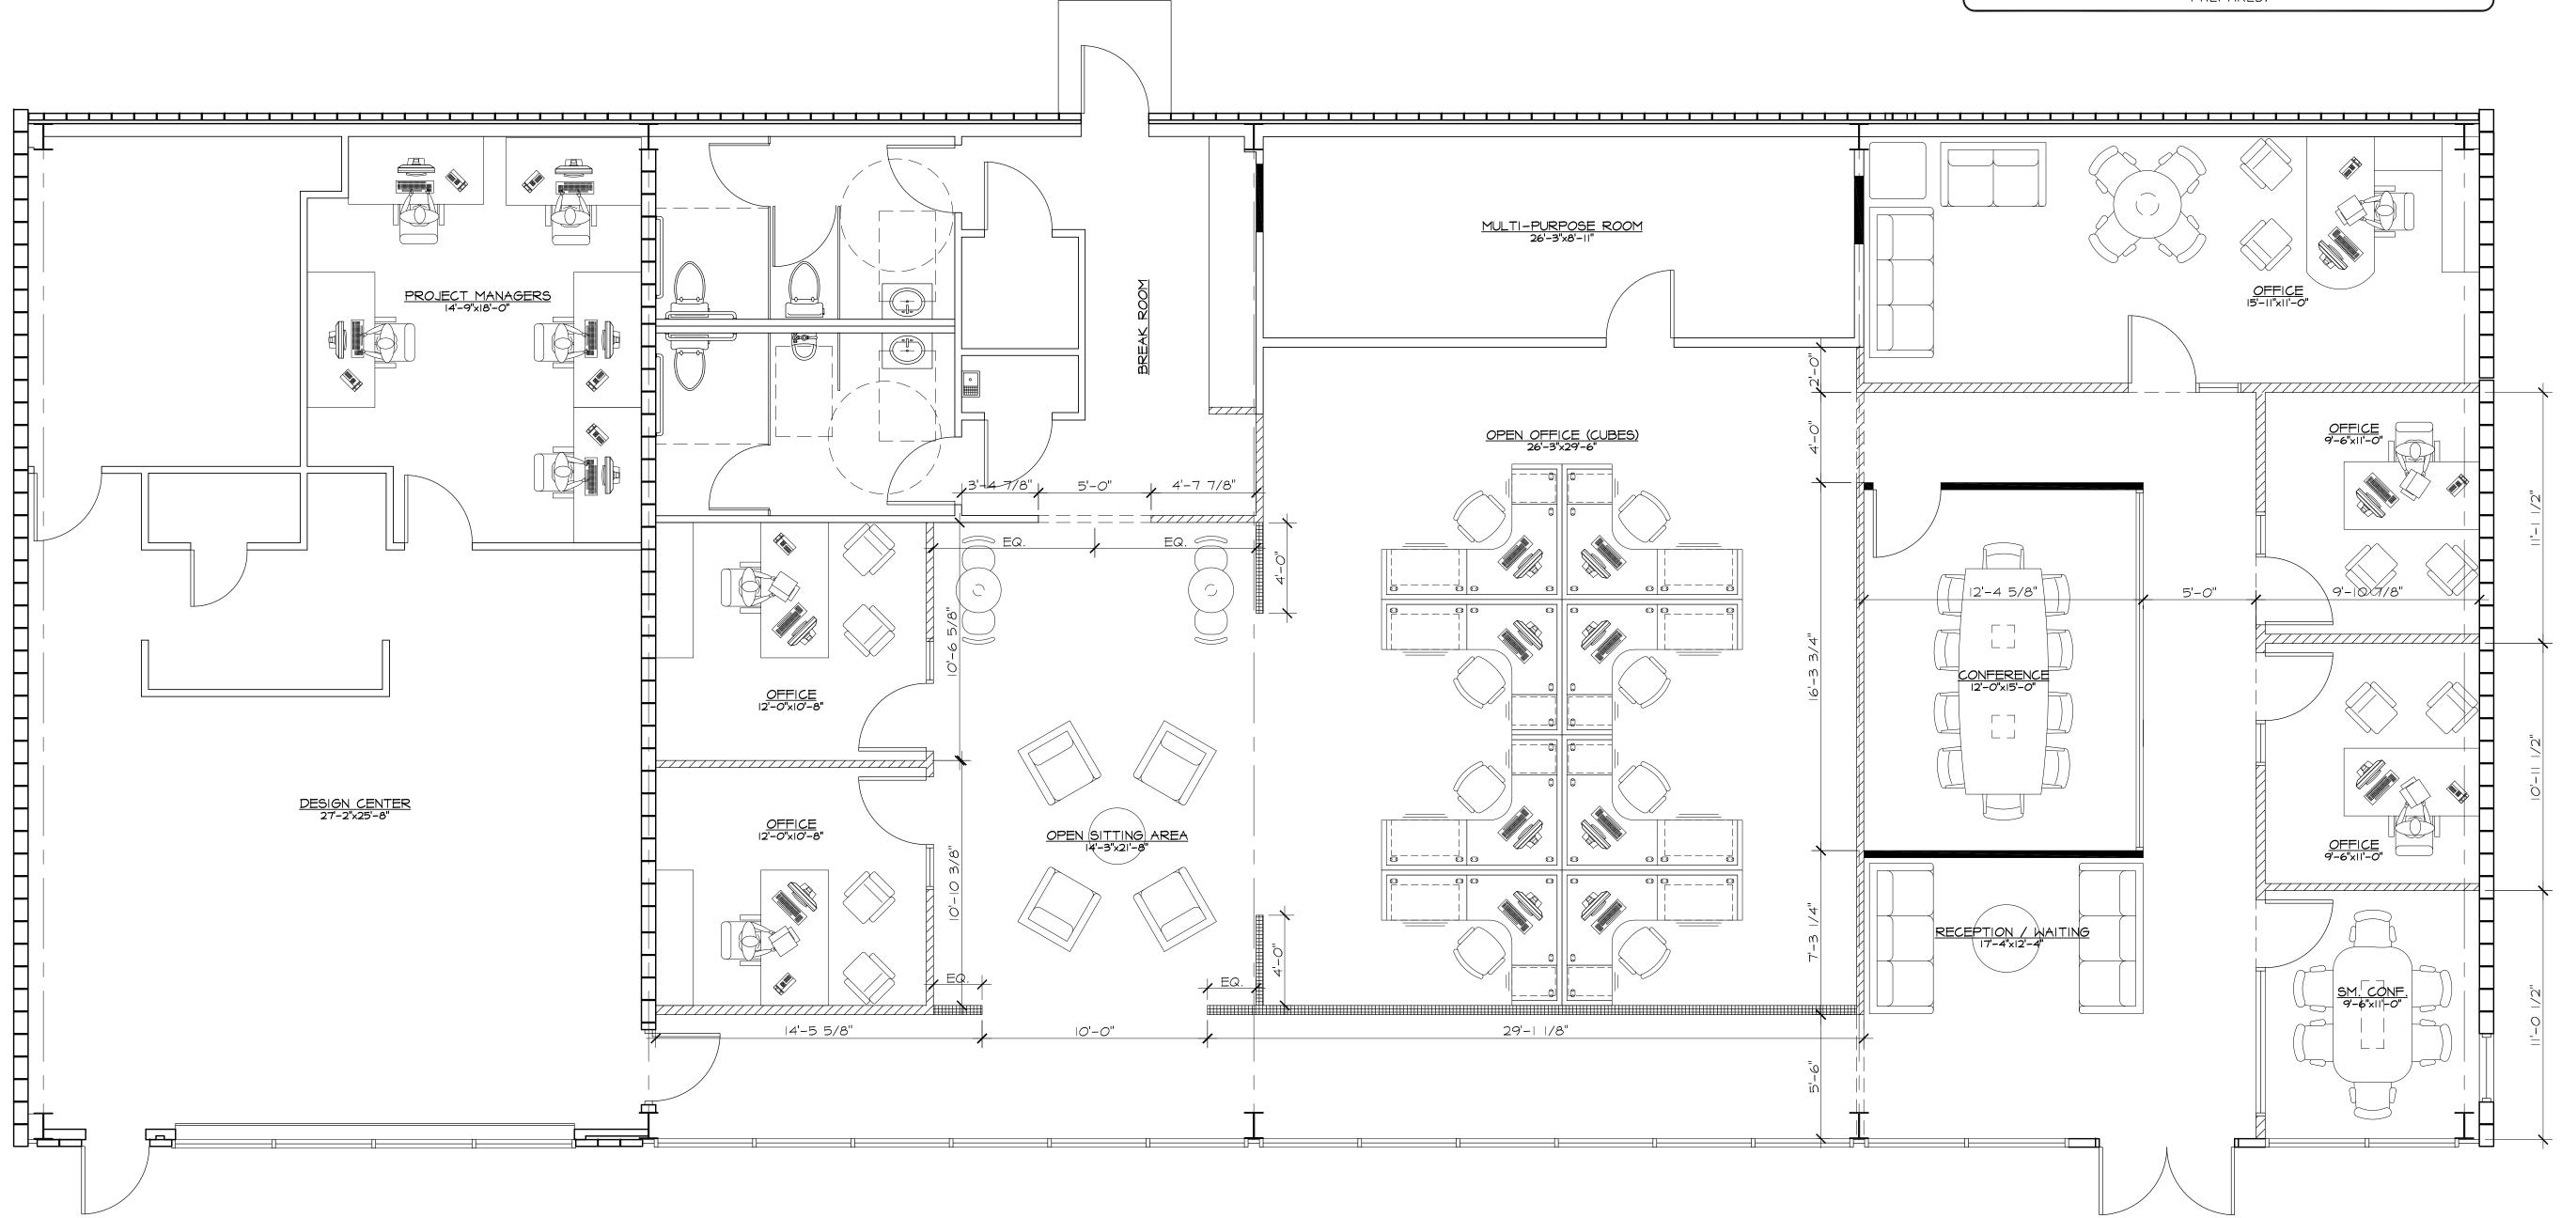

|/4" = |'-0"